


5720

O.I. Well

O.I. Well

Creek

5865

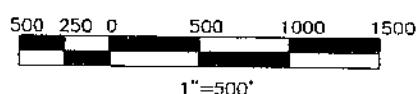

1"=500'




Shy Surveyors & Assoc.

690 HERMIT ROAD, P.O. BOX 1280, WESTCLIFFE, COLORADO, 81252
Phone (719) 789-2347 Fax (719) 789-2310
MIME: SDFERT 04272 DATA FILE: SDFERT04272.LDD
FB / DRAWN BY: SJS 03/08/05 DWG. FILE: NEWLINRIDGEPLANS

JOB NUMBER 04272 DRAWER NUMBER

CERT. & DEPOSIT DATE

ESS

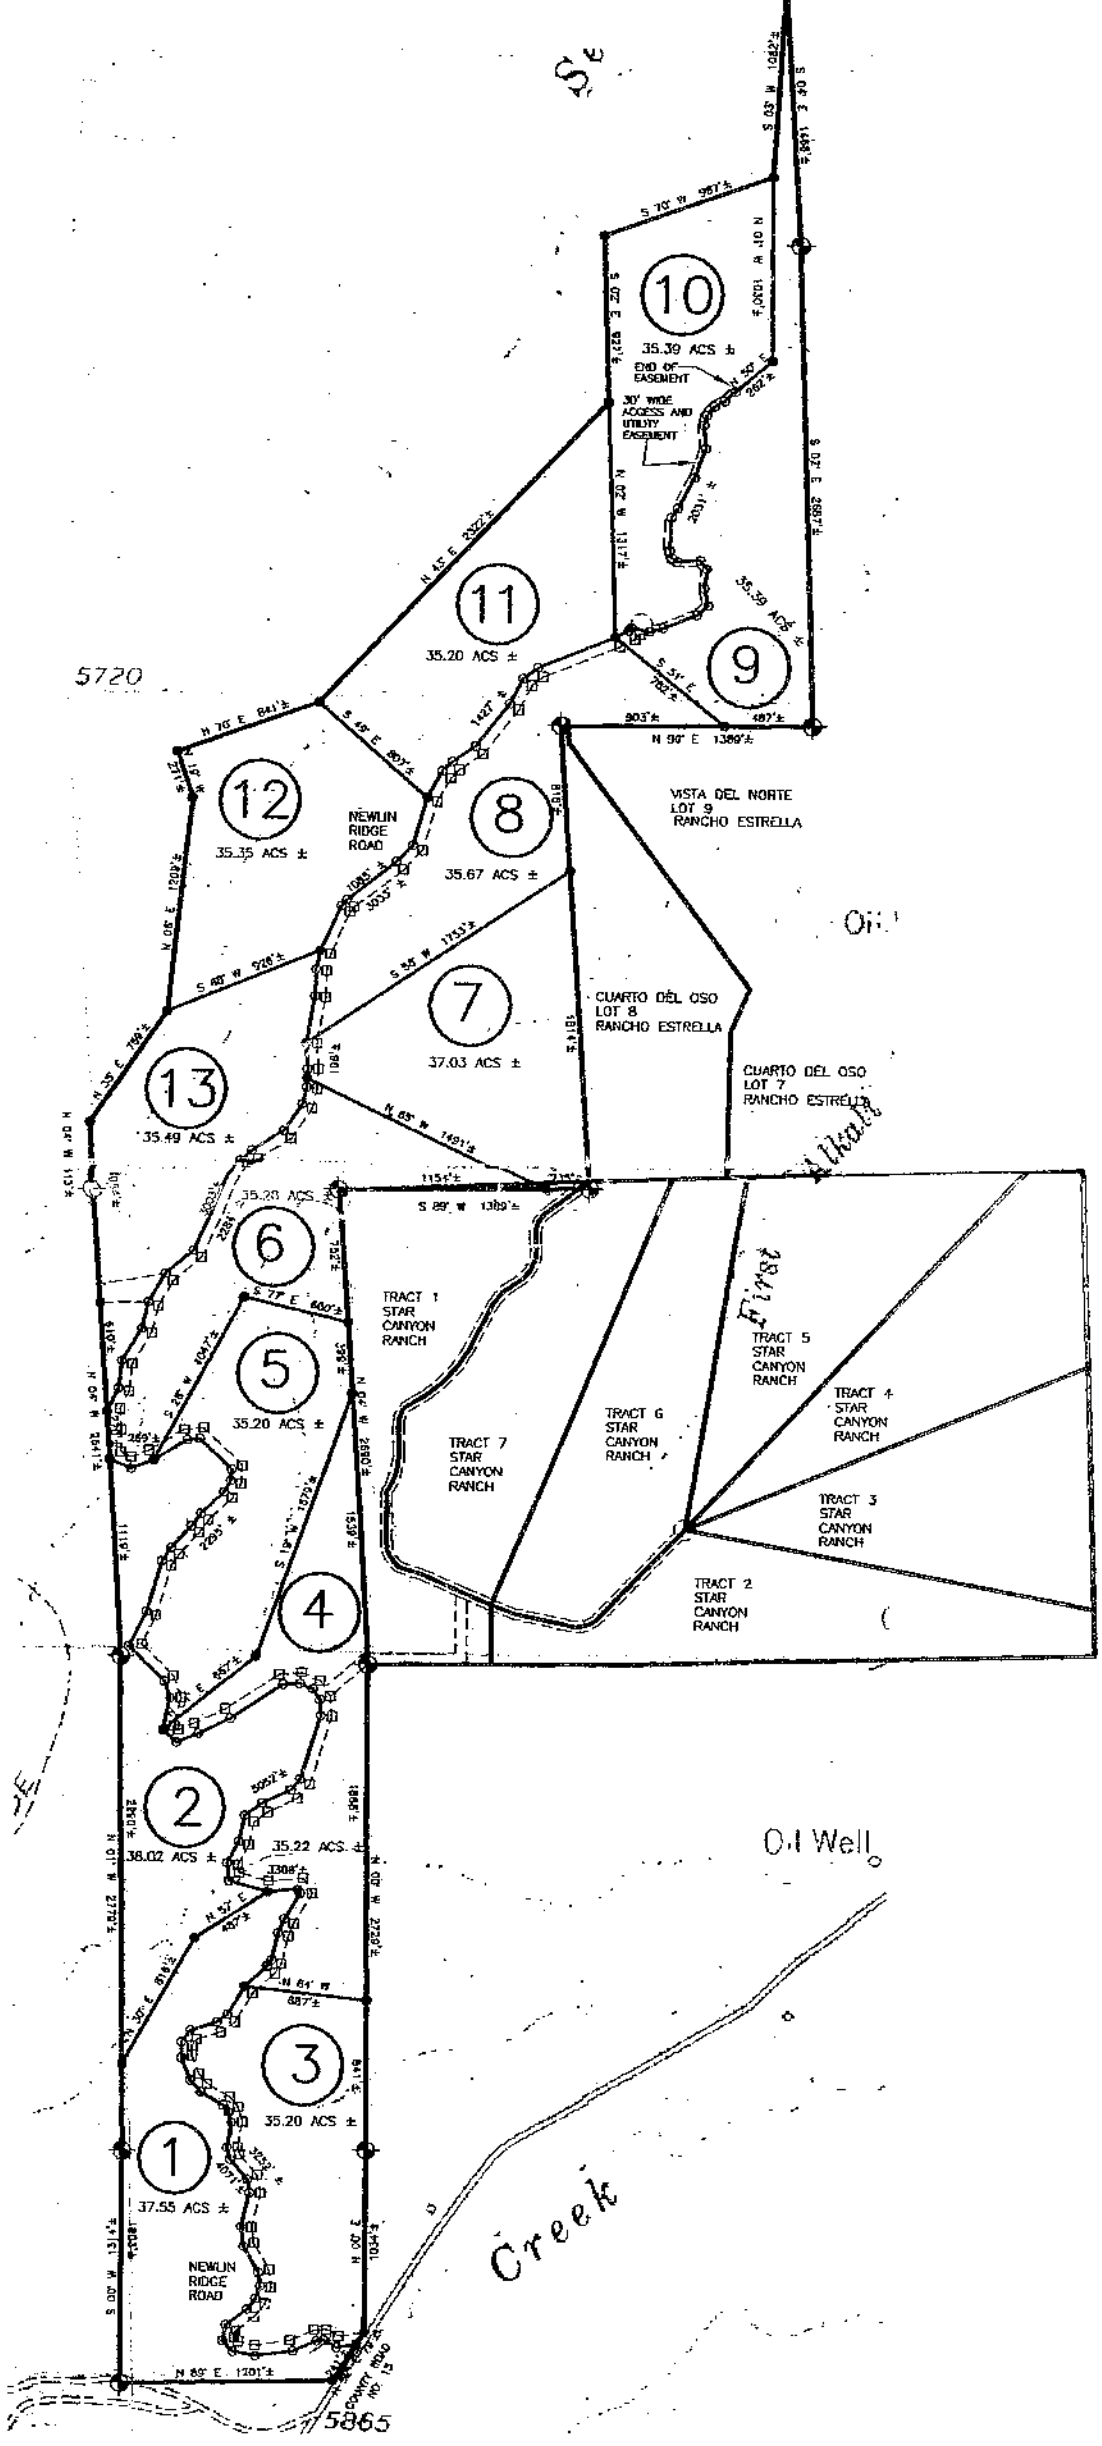

10

35.39 ACS ±

END OF EASEMENT

30' WIDE ACCESS AND UTILITY EASEMENT

11

35.20 ACS ±

9

35.59 ACS ±

12

35.35 ACS ±

8

35.67 ACS ±

VISTA DEL NORTE LOT 9 RANCHO ESTRELLA

7

37.03 ACS ±

CUARTO DEL OSO LOT 8 RANCHO ESTRELLA

CUARTO DEL OSO LOT 7 RANCHO ESTRELLA

13

35.49 ACS ±

6

35.20 ACS ±

5

35.20 ACS ±

TRACT 1 STAR CANYON RANCH

TRACT 7 STAR CANYON RANCH

TRACT 6 STAR CANYON RANCH

TRACT 5 STAR CANYON RANCH

TRACT 4 STAR CANYON RANCH

TRACT 3 STAR CANYON RANCH

TRACT 2 STAR CANYON RANCH

4

2

38.02 ACS ±

3

35.20 ACS ±

1

37.55 ACS ±

NEWLIN RIDGE ROAD